



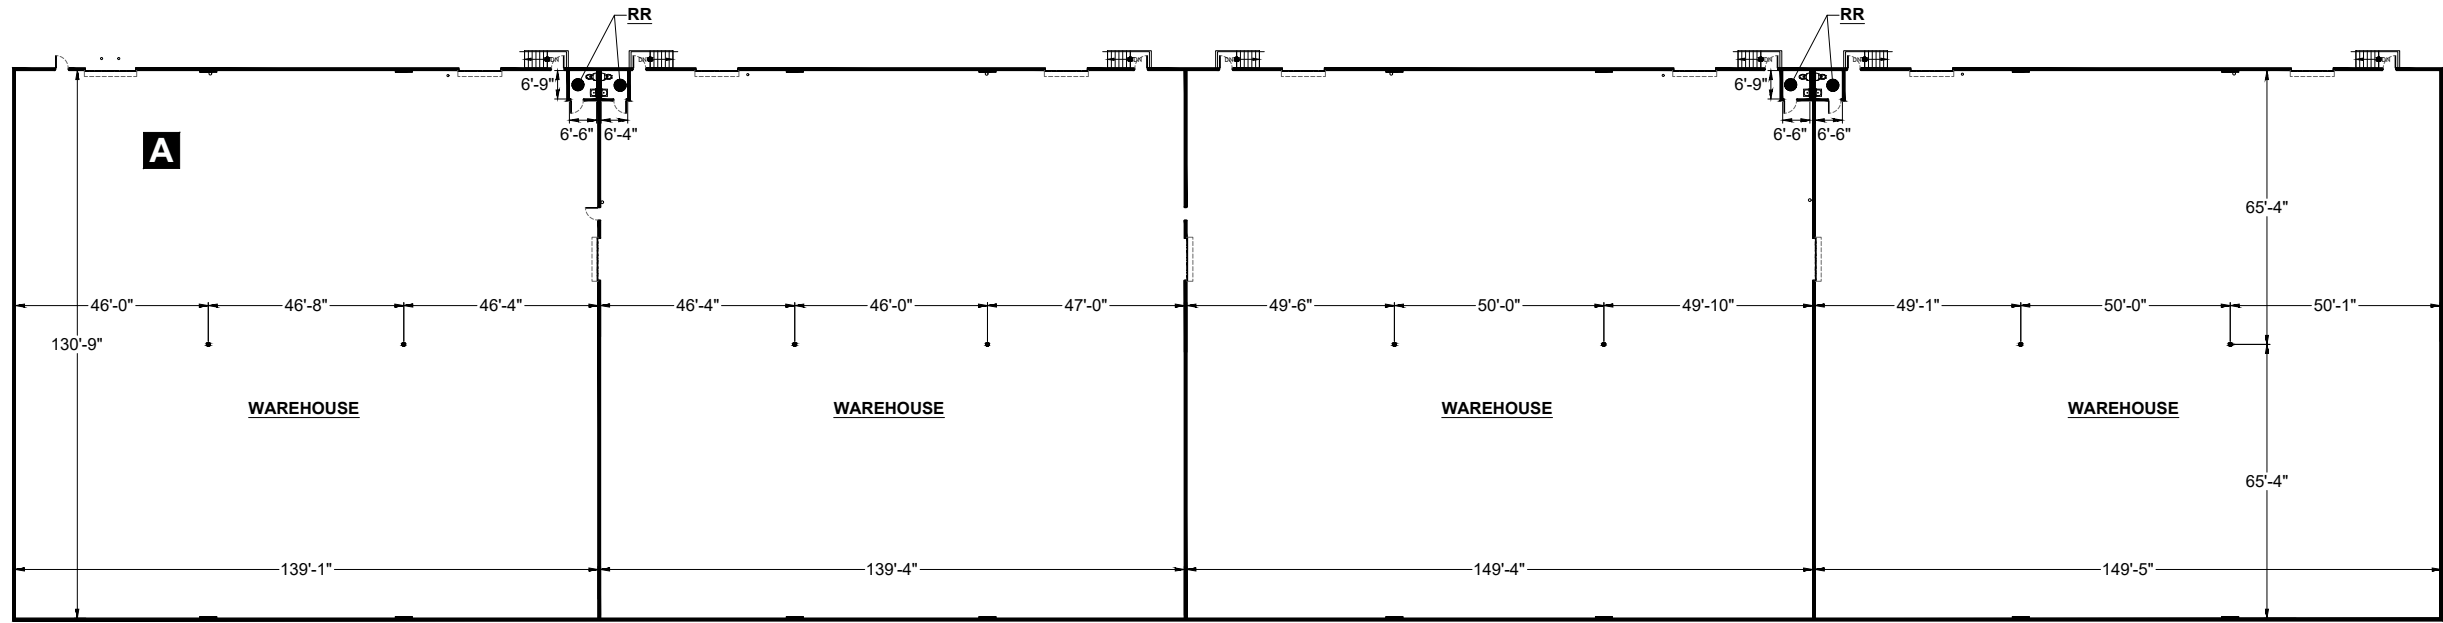

19120 SE 34TH STREET
SUITE 115
VANCOUVER, WA 98683
CONTACT: MARTIN D. LAKEY
PHONE: 360.534.6536
EMAIL: MLAKY@PMDGNC.COM

BKM Management
SF Distribution Center
6620 Escordido St
Las Vegas, NV 89119

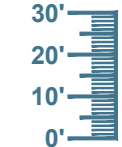

SHEET TITLE: **FLOOR PLAN**
BUILDING NUMBER: **B**

DRAWN BY: CV
CHECKED BY: ML
ARCH. PROJECT NO.: SY-BKM24015.0
DATE: 07/12/24