



SUITE DATA:

OFFICE AREA	1195 SF
WAREHOUSE AREA	0 SF
COMMON AREA	98 SF
TOTAL SUITE AREA	1293 SF

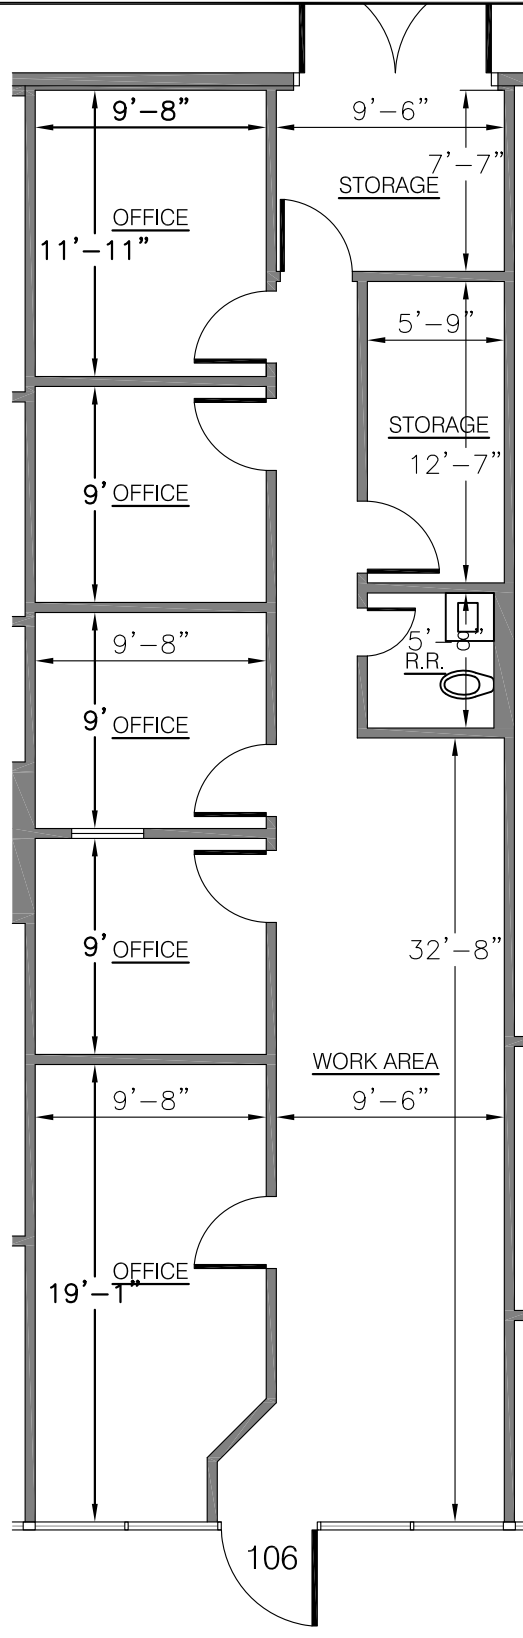

BUILDING KEY PLAN

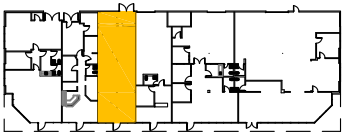

FILE LOCATION:

DATE: 4/11/19

SCALE: N.T.S.

SHEET 5 OF 7

PRINTED BY: VIGIL

DRAWING NUMBER

250-106

TITLE:

BKM MANAGEMENT
 250 W BASELINE
 BLDG 8 STE 106
 FLOOR PLAN